
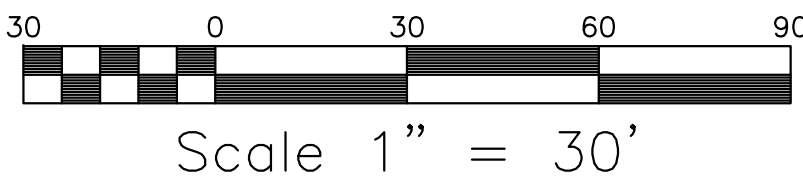


B.M. ELEV: SEE SURVEY CONTROL DATA
VALVE CARDS: B-123, B-124

- NOTES:
- Contractor shall verify location and depth of all utilities before starting construction.
 - Underground utilities shown on plan were obtained by City GIS and are approximate in location.
 - No Floodplain within Project limits.
 - Contractor shall restore ditches and driveway pipes back to original, or better, condition after construction.
 - All construction shall be in accordance with the latest City of Durham standards, specifications, and details.
 - City Inspector to work with the property owner to determine location of water meters and sewer cleanouts.
 - North Carolina Professional Land Surveyor to stake project.

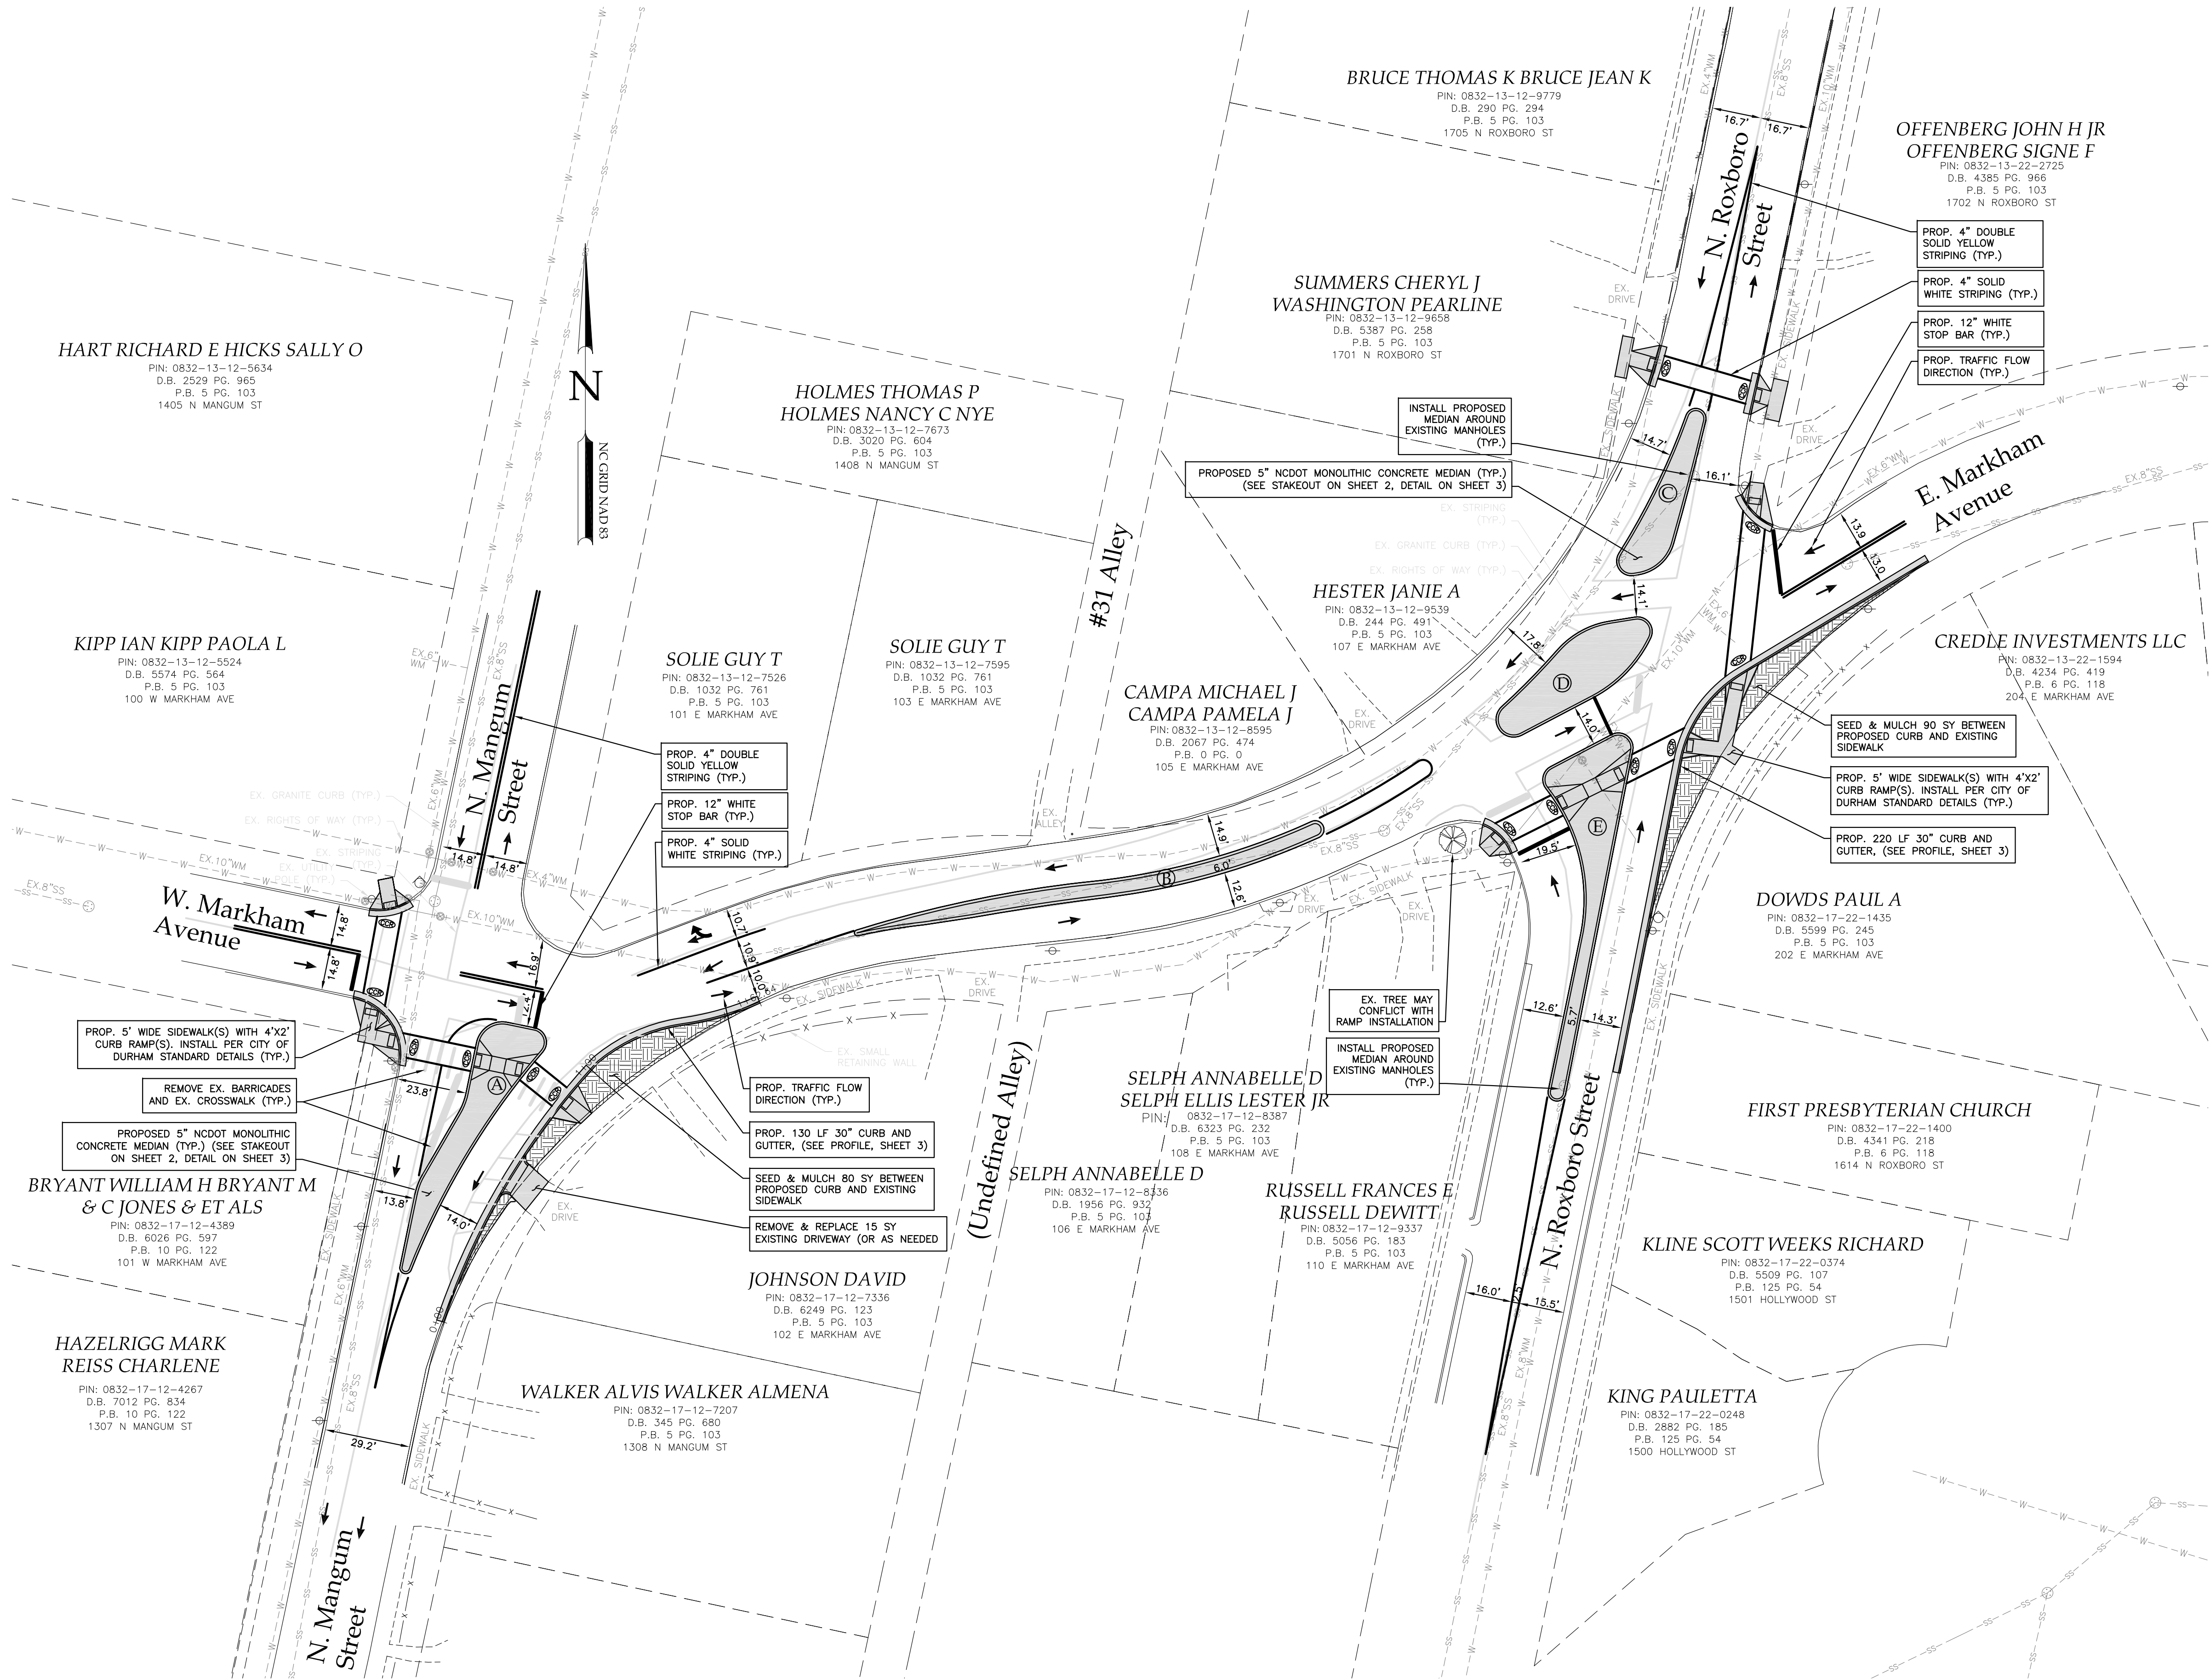

PRELIMINARY - NOT APPROVED
FOR CONSTRUCTION

Markham Avenue, Mangum Street,
Roxboro Street Medians
PROPOSED GEOMETRY & STRIPING PLAN

City of Durham Department of Public Works - 101 City Hall Plaza Durham, NC 27701 - (919)560-4326

Scale: 1"=30'

SHEET
NO: 1 of 3

MAINLINE VALVE
O.C. BOX
WATER METER
FIRE HYDRANT
BEND
BLOW-OFF
TAPPING SLEEVE & VALVE
WELL
SEWER CLEANOUT

LEGEND
SEWER MANHOLE
FLOOR ELEVATION LEFT
FLOOR ELEVATION RIGHT
GROUND ELEVATION
BASEMENT ELEVATION
CURB CUT RAMP
UTILITY POLE
STORMWATER MANHOLE

SURVEY/CONTROL NAIL
IRON PIN
MONUMENT
RIGHT-OF-WAY LINE
PROPERTY LINE
EASEMENT LINE
TYPE II CATCH BASIN
CUT SLOPE
FILL SLOPE

DITCH LINE
FIBER OPTIC CABLE
POWER LINE
POWER BOX
TELEPHONE LINE
TELEPHONE BOX
CABLE TV LINE
CABLE TV BOX
GAS LINE

CITY OF DURHAM
PUBLIC WORKS DEPARTMENT
— APPROVED —
ENGINEERING _____ DATE _____
STORM WATER _____ DATE _____
TRANSPORTATION _____ DATE _____

NO.	REVISIONS	DATE	SYSTEM	DESIGN BY:	DESIGN DATE	CONSTR. DATE
			WATER			
			SAN. SEWER			
			STM. SEWER			
			STREET IMP.	SCOTT P	9-21-2012	
			SOIL & EROS.			